



VEHICLE QUEUEING

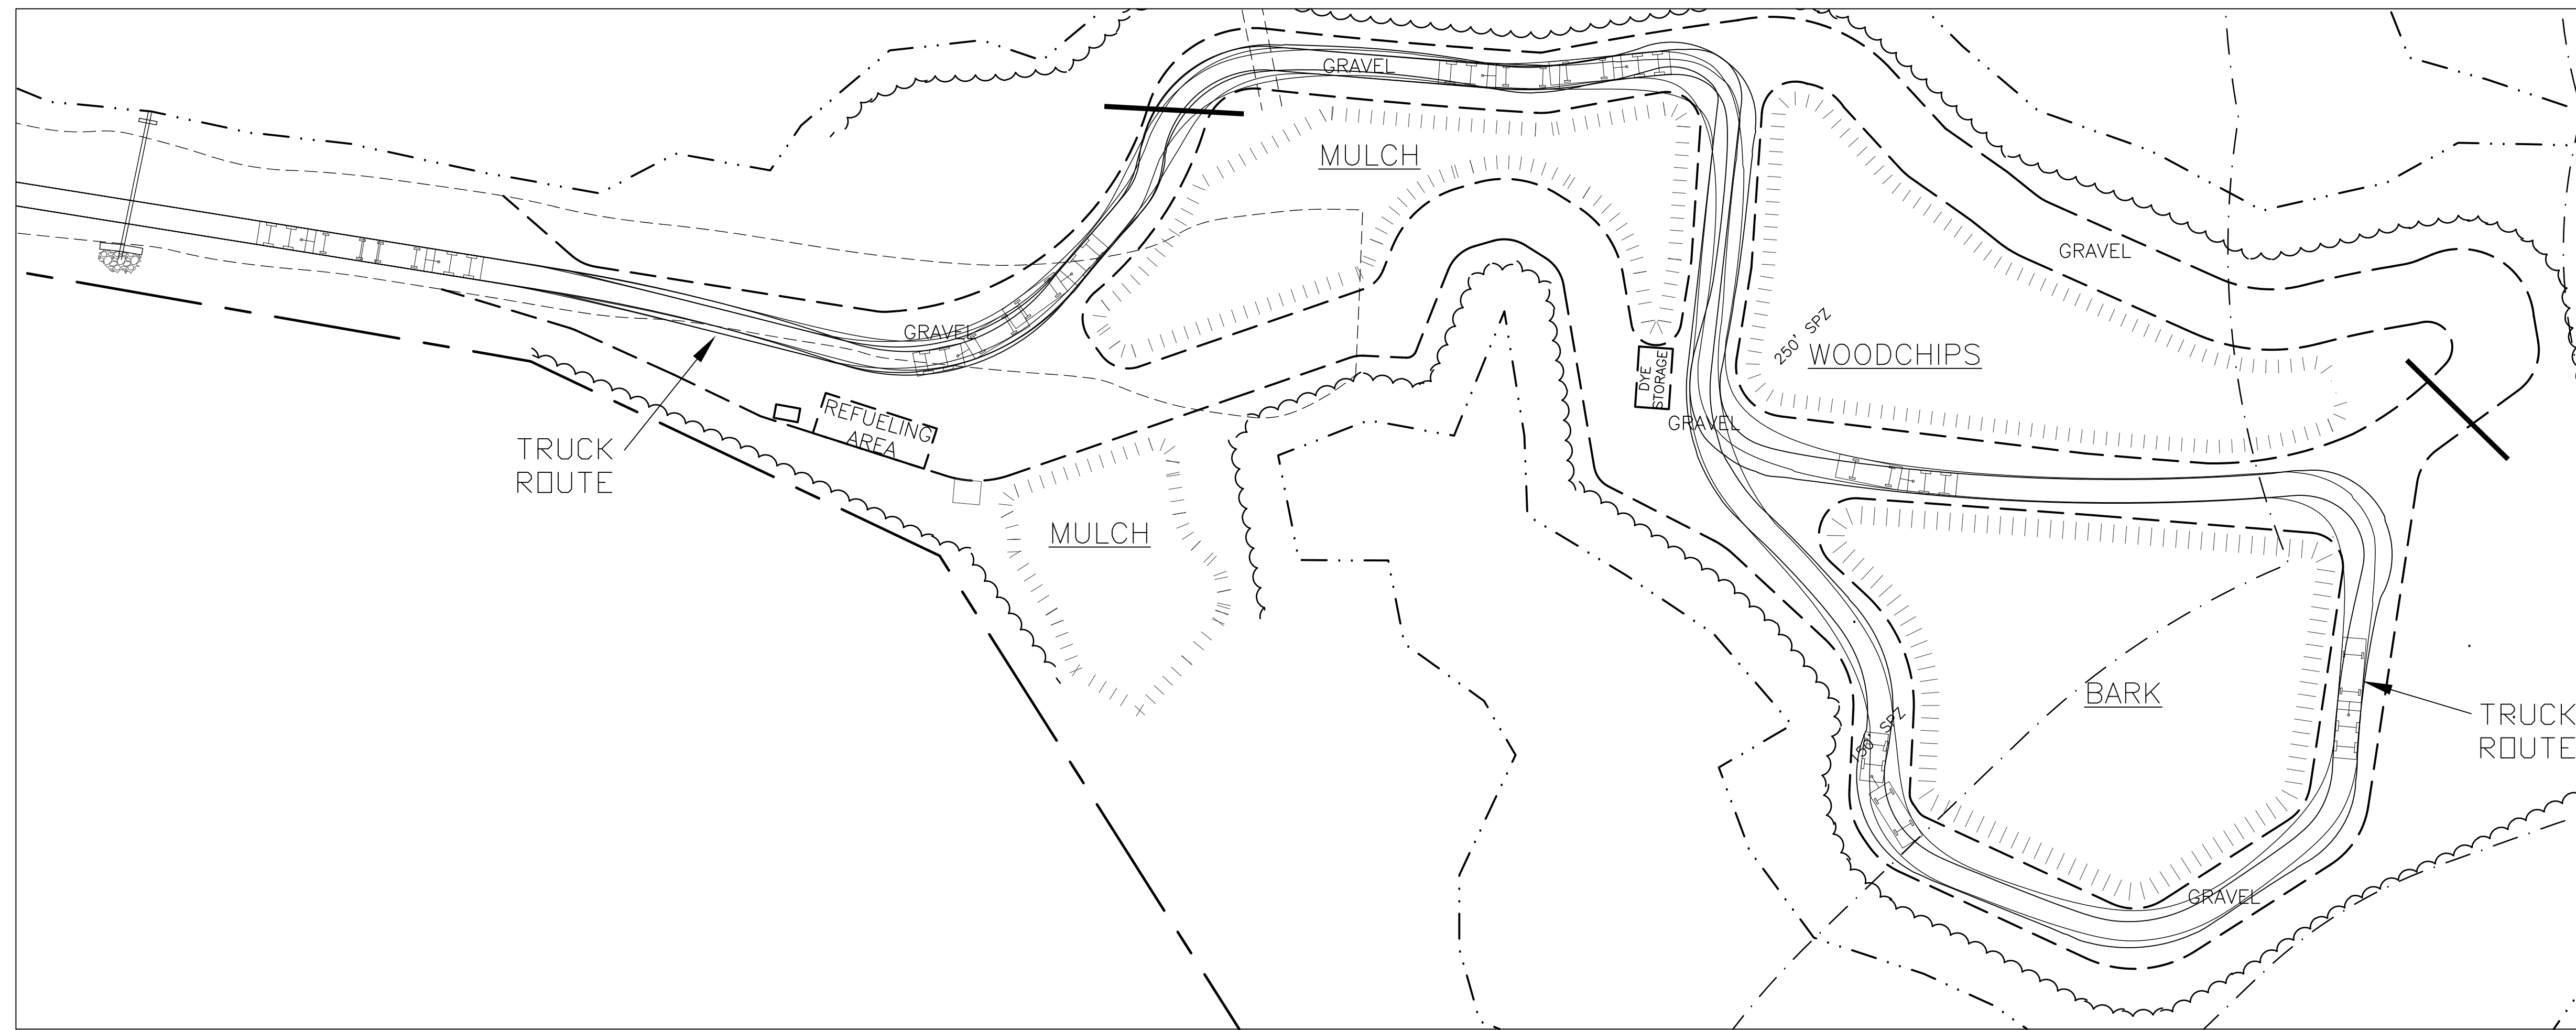

WB-50 TRUCK MANEUVERING

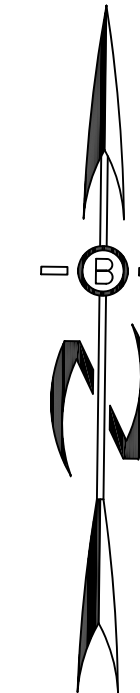


PREPARED FOR:

PETER BROWN
MIDNIGHT LEASING, LLC
EAST KINGSTON, NEW HAMPSHIRE



70 PORTSMOUTH AVE,
THIRD FLOOR, SUITE 2
STRATHAM, N.H. 03885
PHONE: 603-583-4860,
FAX: 603-583-4863

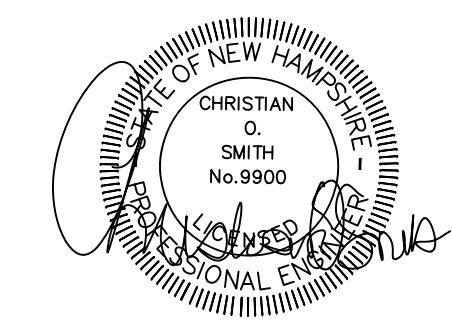

**VEHICLE MANEUVERING
& QUEUEING EXHIBIT**

COMMERCIAL DEVELOPMENT
TAX MAP 11, BLK 2, LOT 11
9 BOWLEY ROAD
EAST KINGSTON, NEW HAMPSHIRE

DATE: OCTOBER 9, 2023	SCALE: 1"=30'
PROJ. NO: NH-1485	SHEET NO. 1 of 1

REVISIONS:	DATE: